



V1

ESC 1:50

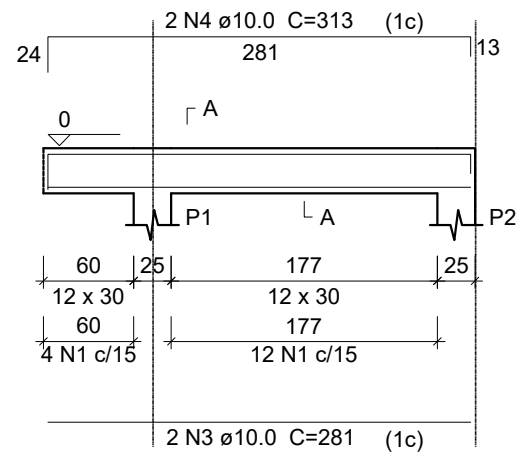


SEÇÃO A-A

ESC 1:25

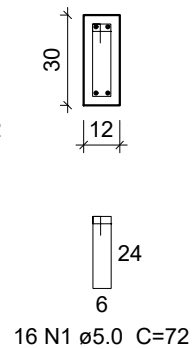


V2

ESC 1:50

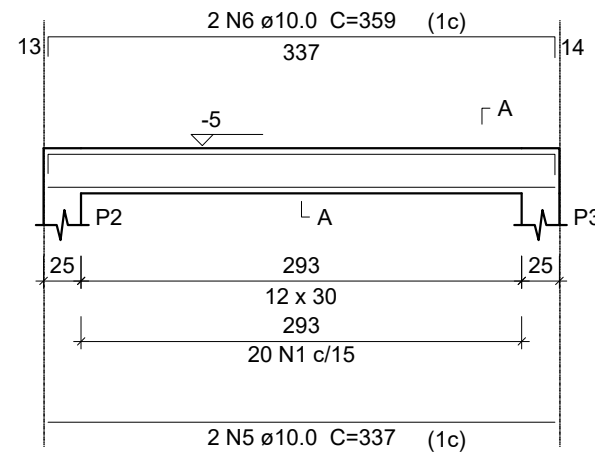


SEÇÃO A-A

ESC 1:25

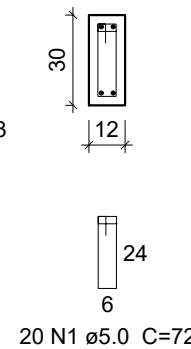


V3

ESC 1:50

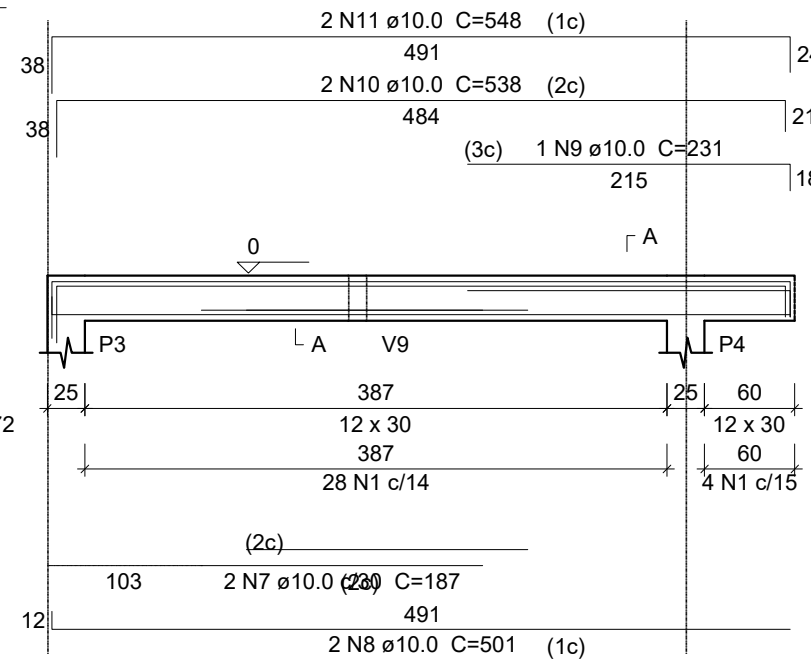


SEÇÃO A-A

ESC 1:25

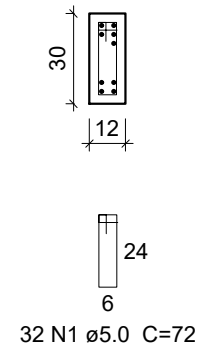


V5

ESC 1:50

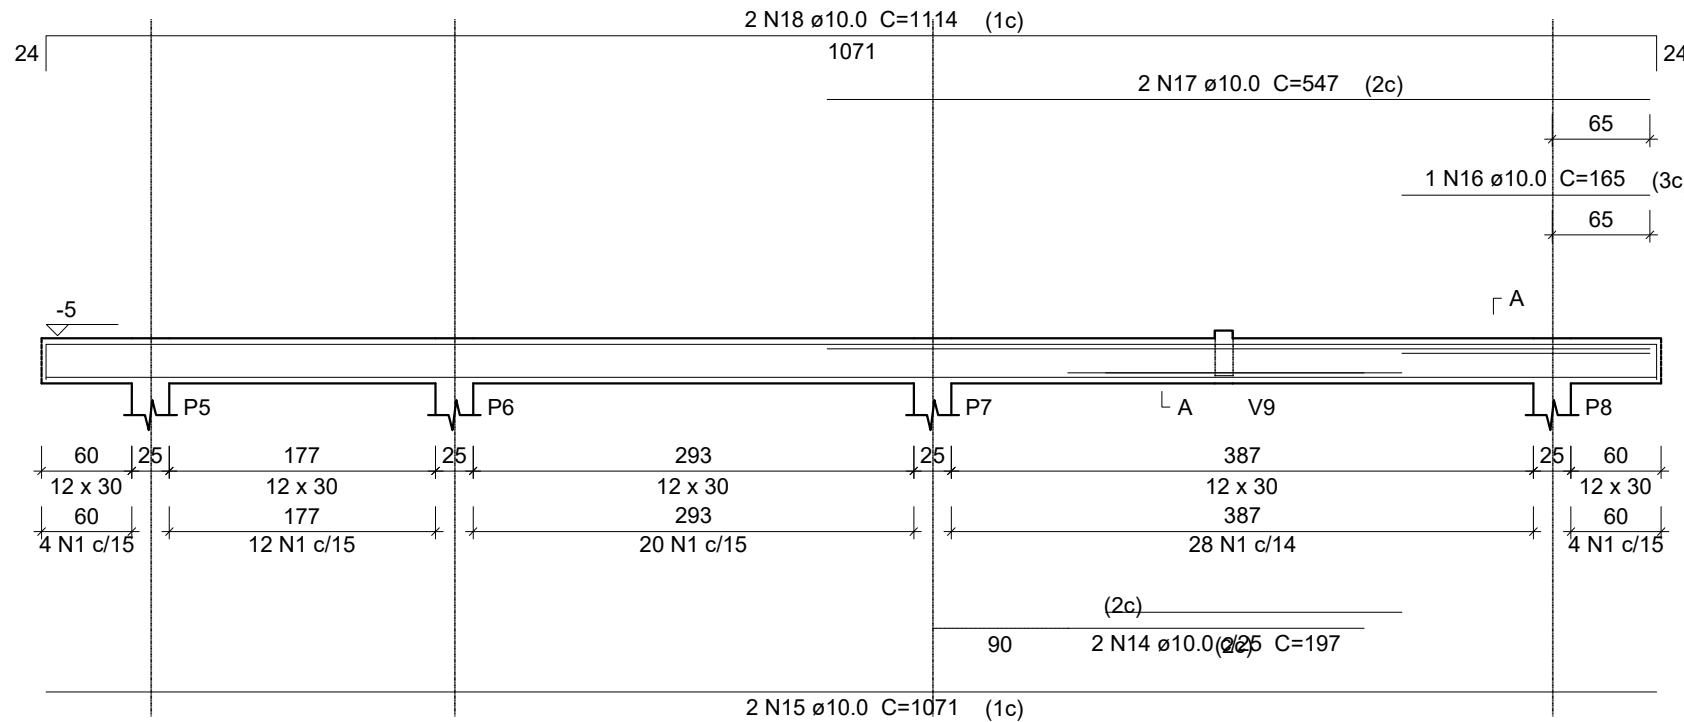


SEÇÃO A-A

ESC 1:25

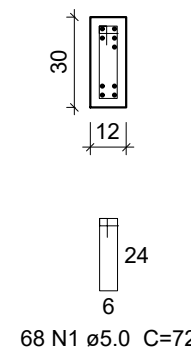

V9

ESC 1:50

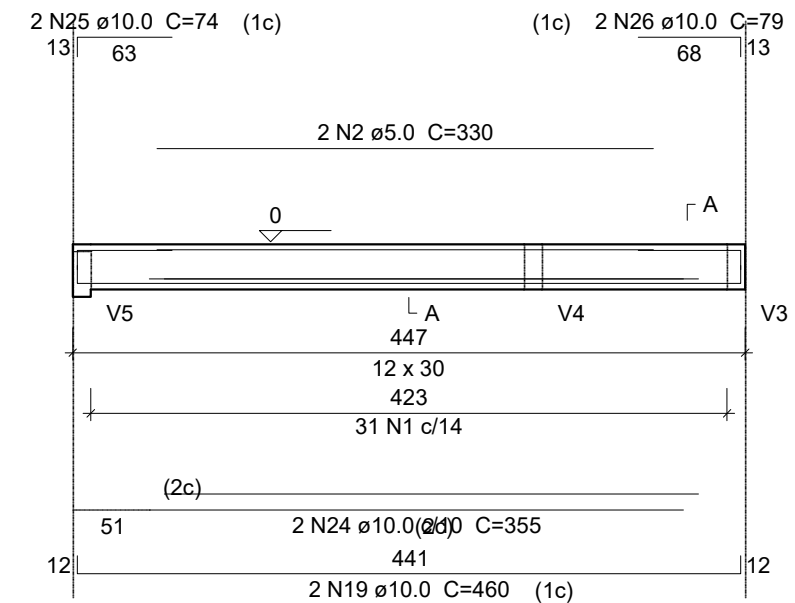

SEÇÃO A-A

ESC 1:25

