


PLANIMETRIA
ESC. 1:1500

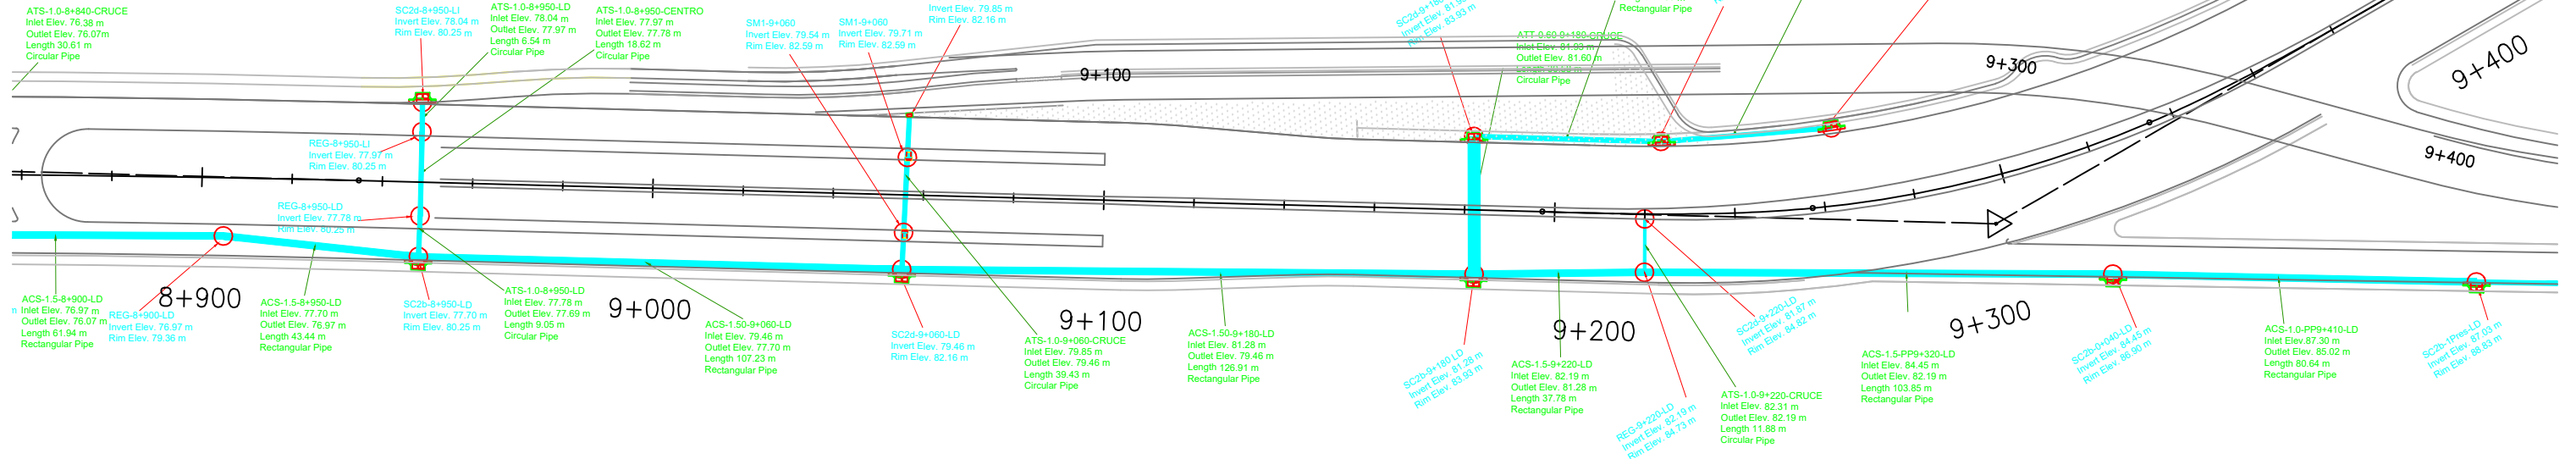

ALTIMETRIA
ESC. H=1:1500 V=1:150

