



RETORNO 5+200

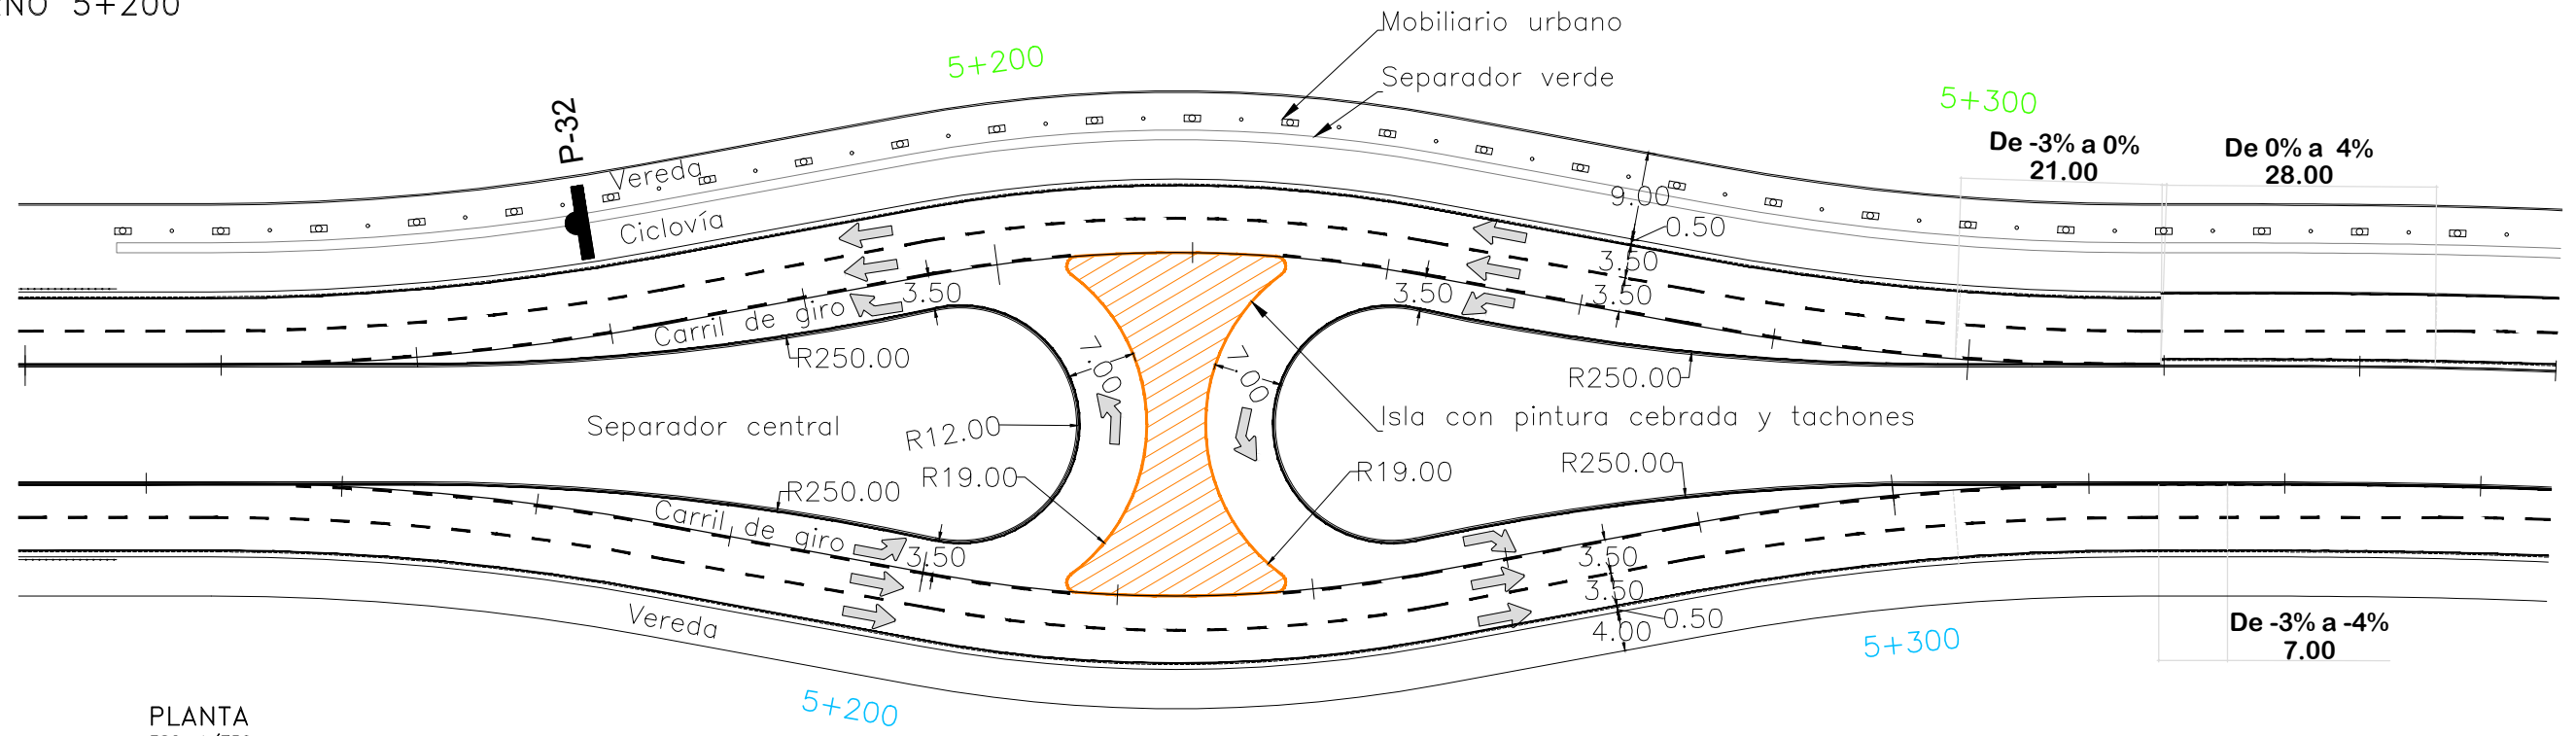

PLANTA
ESC. 1/750

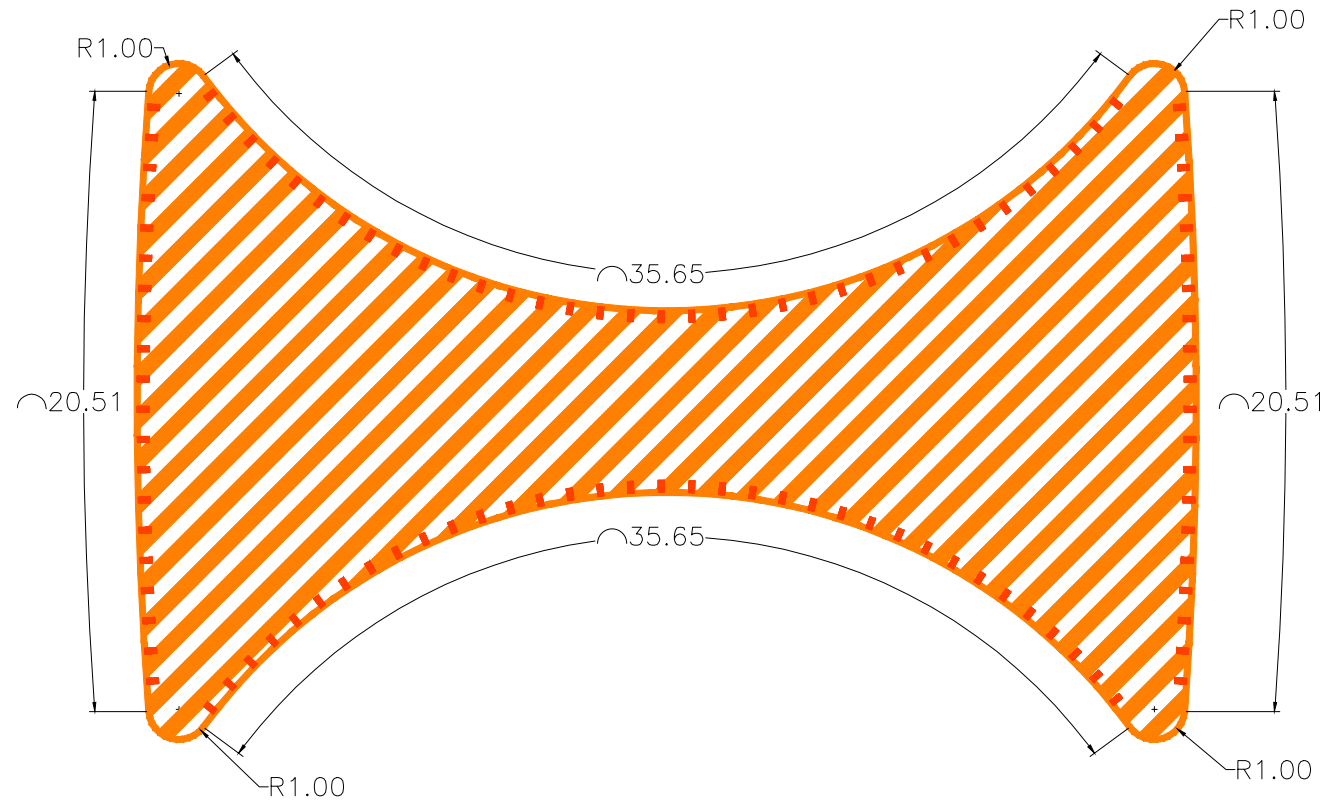

DETALLES
ESC. 1/250