


**PLANIMETRIA**  
ESC. 1:1500

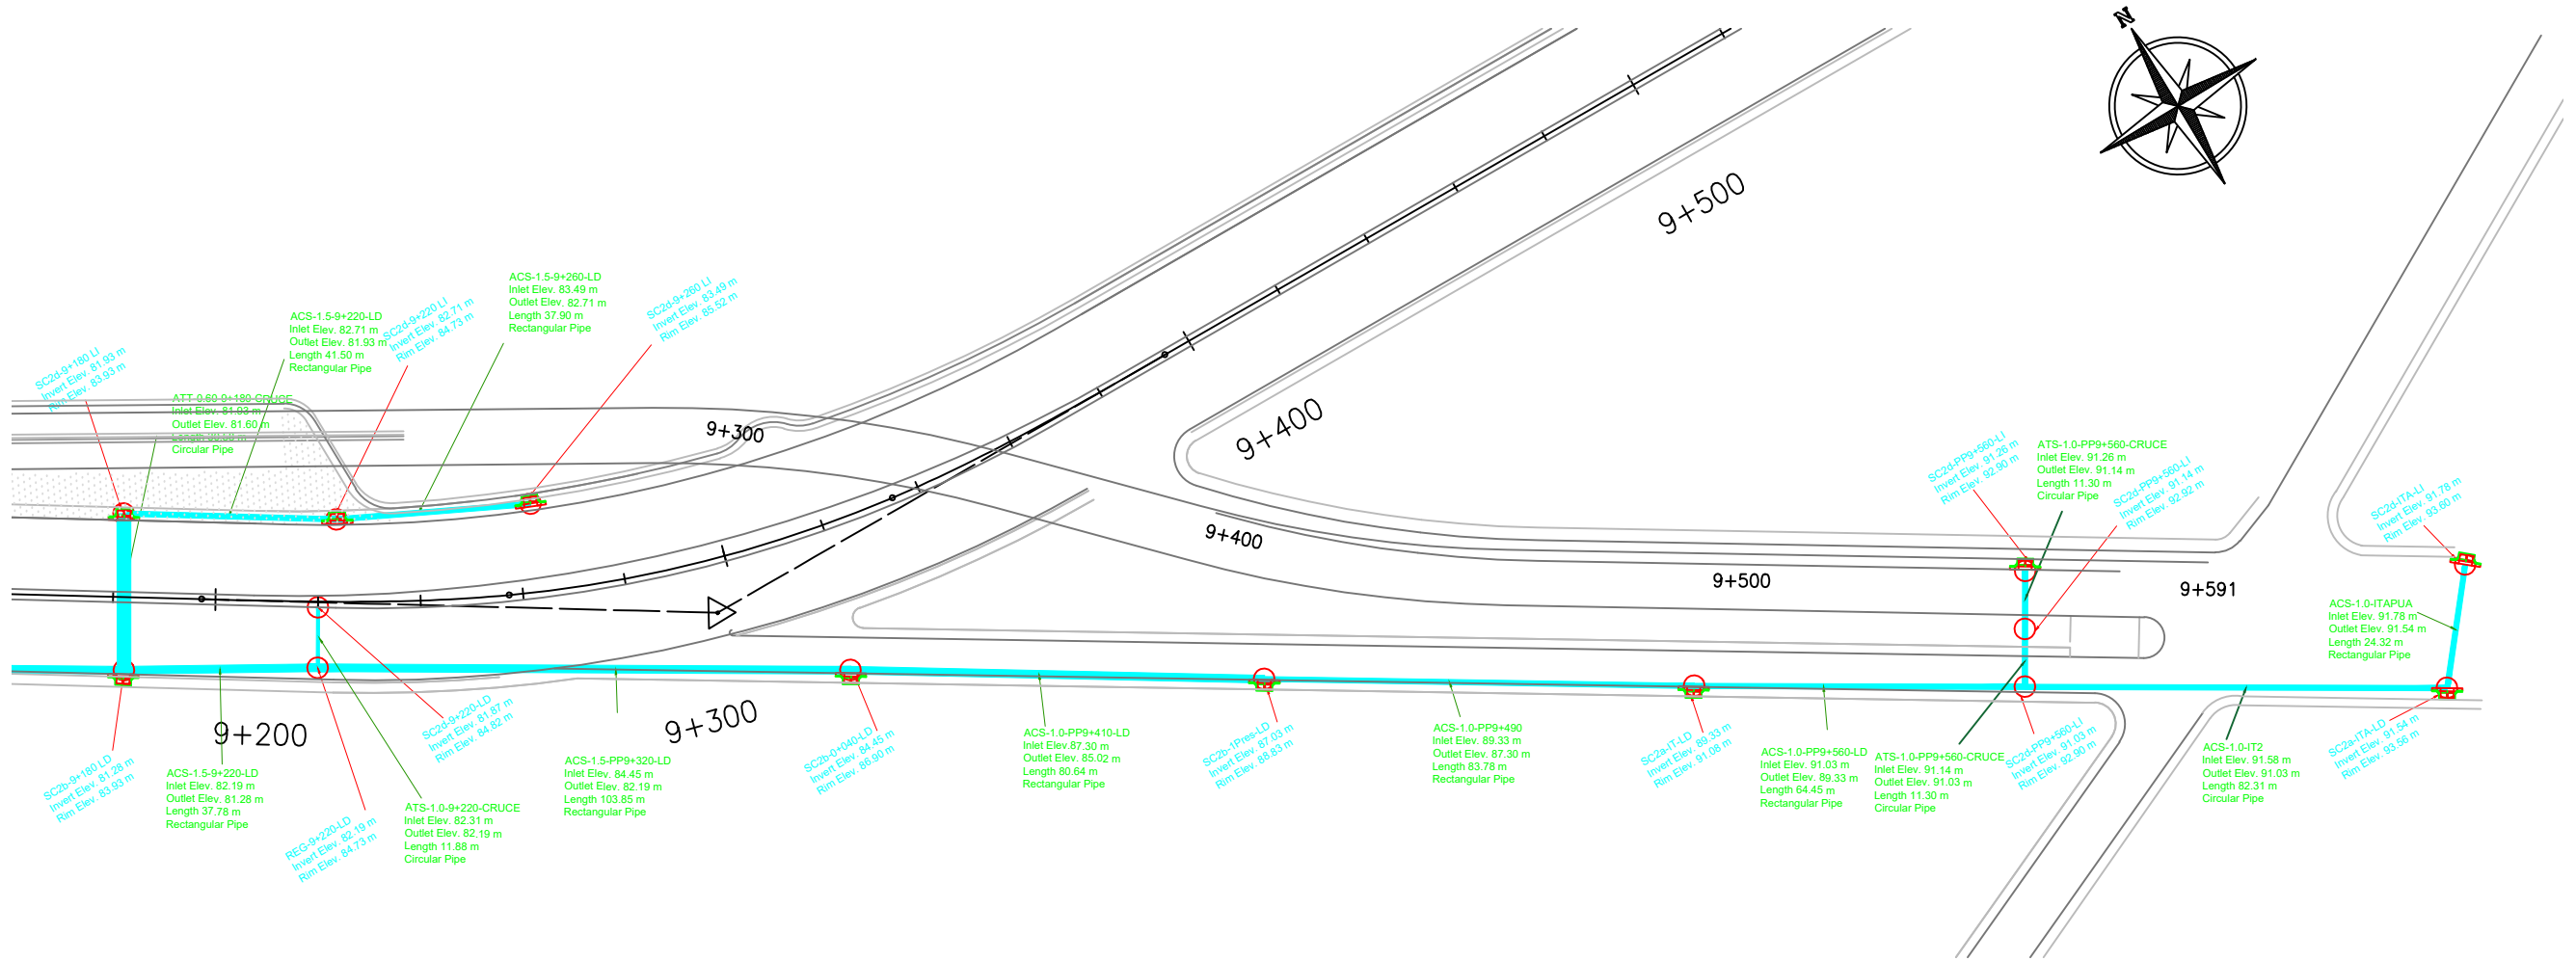

**ALTIMETRIA**  
ESC. H=1:1500 V=1:150

