




PLANTA DINTEL PORTICO E1  
ESCALA 1/75

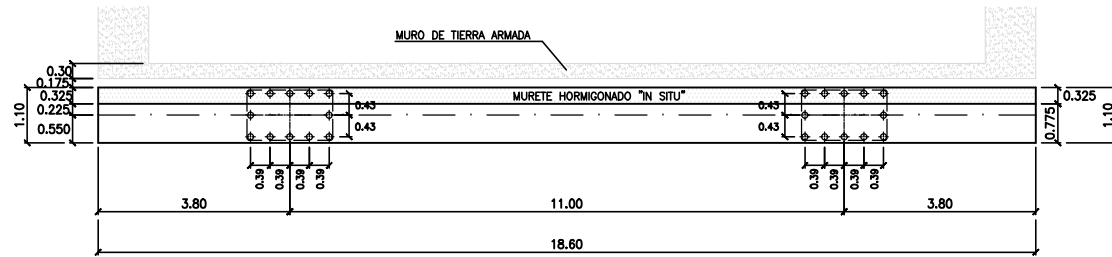

PLANTA DINTEL PORTICO E2  
ESCALA 1/75

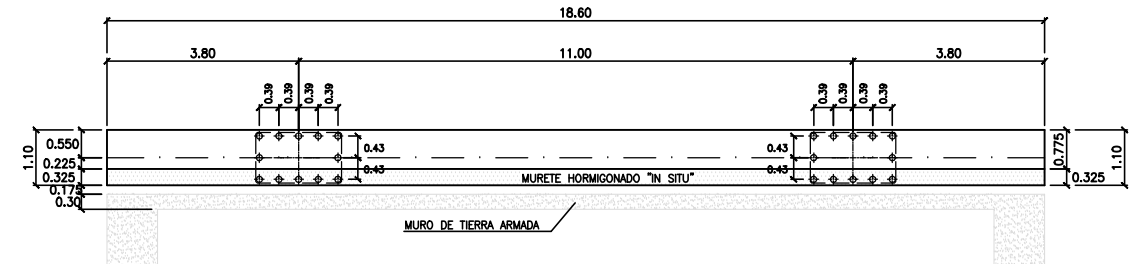

SECCION LONGITUDINAL PORTICO E1  
ESCALA 1/50

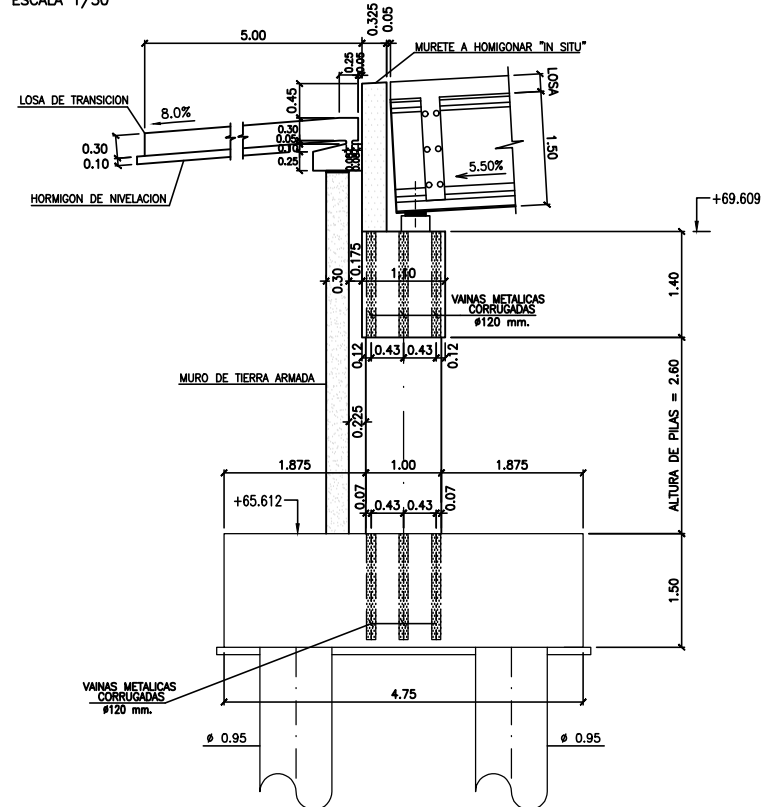

SECCION LONGITUDINAL PORTICO E2  
ESCALA 1/50

