



V1

ESC 1:50

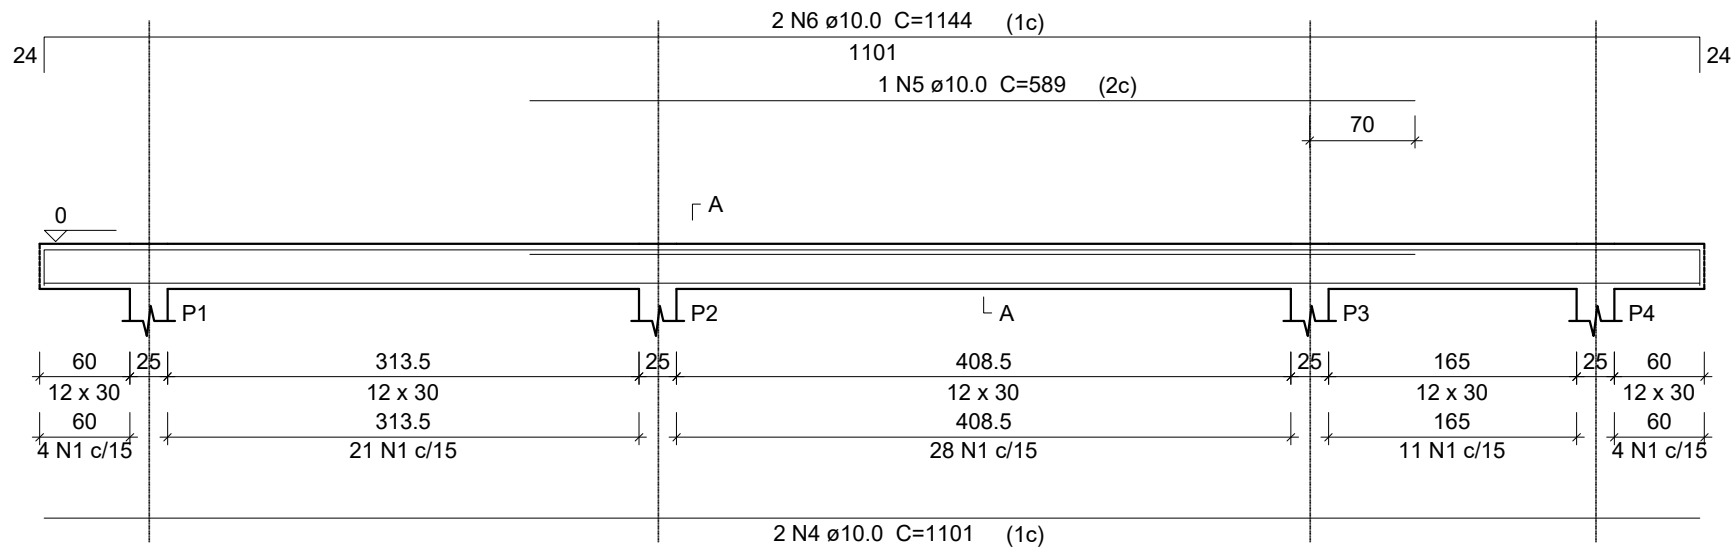


Sección A-A

ESC 1:25

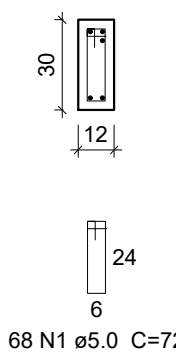


V3

ESC 1:50

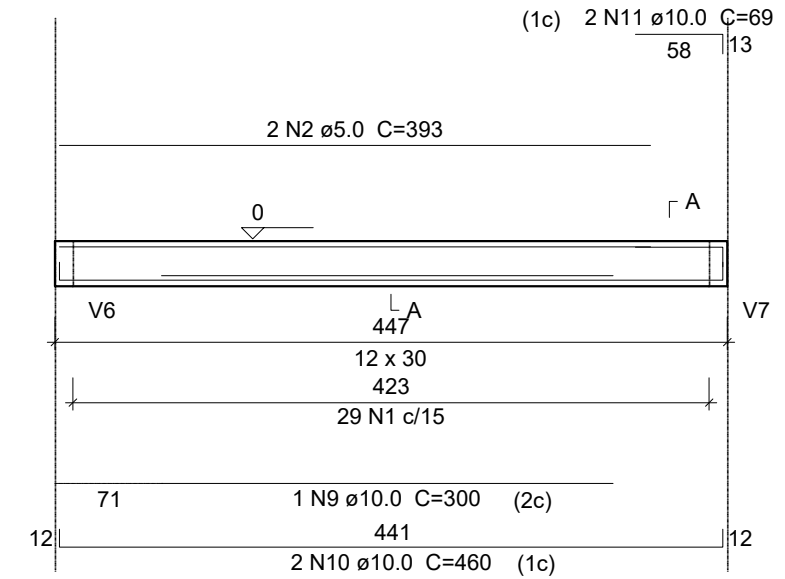


Sección A-A

ESC 1:25

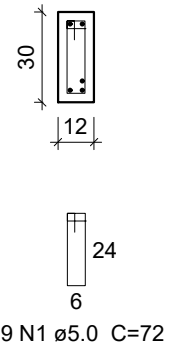


V4

ESC 1:50

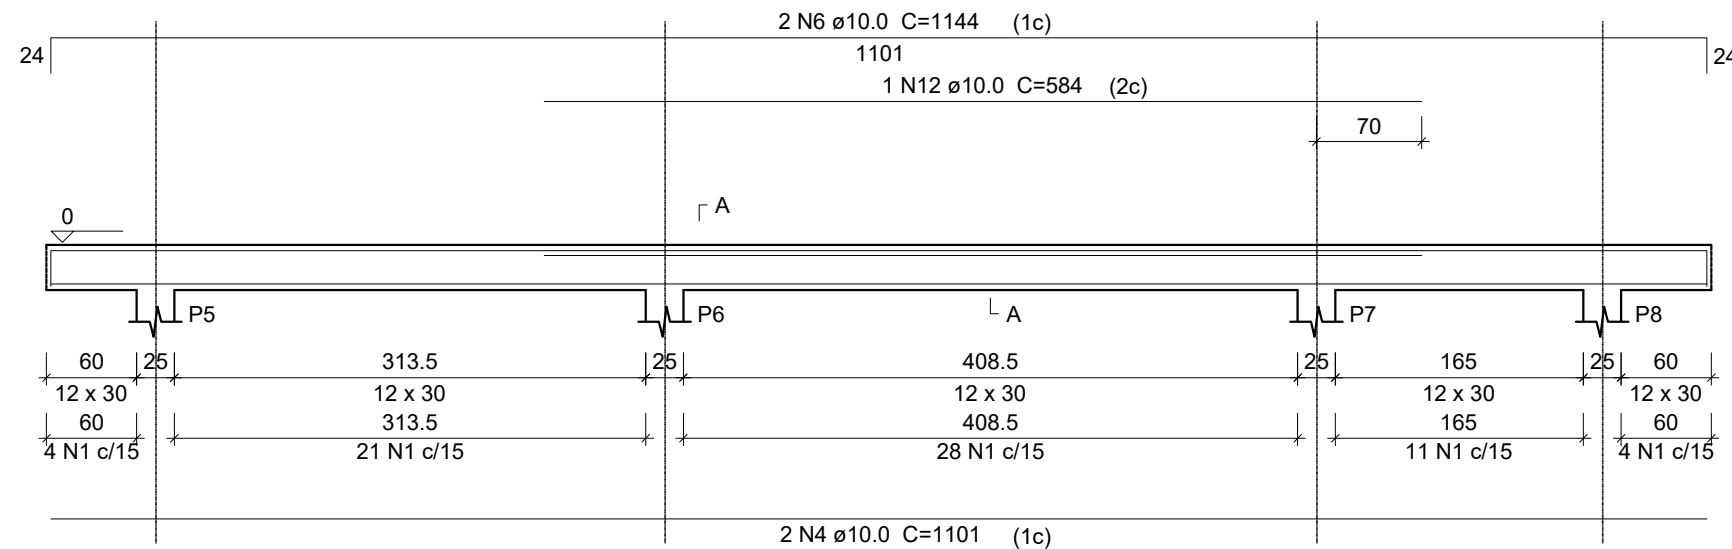


Sección A-A

ESC 1:25

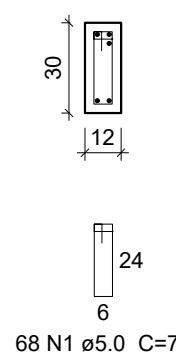

V2

ESC 1:50

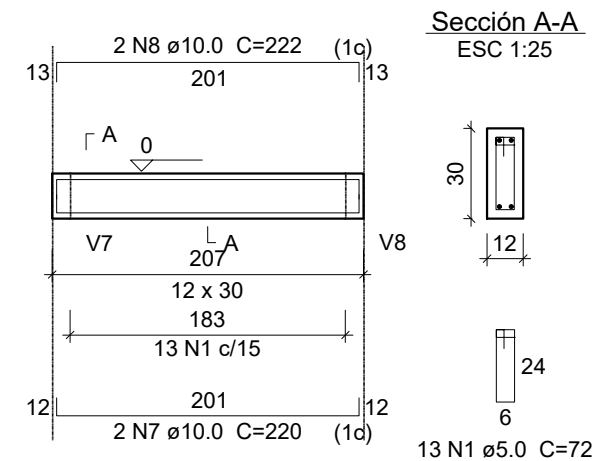

Sección A-A

ESC 1:25

