


Vigas			
Nombre	Sección (cm)	Elevación (cm)	Nivel (cm)
V1	12x30	0	0
V2	12x30	-5	-5
V3	12x30	0	0
V4	12x30	0	0
V5	12x30	0	0
V6	12x30	0	0
V7	12x30	0	0
V8	12x30	0	0
V9	12x30	0	0
V10	12x30	-5	-5

Características de los materiales	
fck (kgf/cm ²)	Ecs (kgf/cm ²)
250	238000

Pilares			
Nombre	Sección (cm)	Elevación (cm)	Nivel (cm)
P1	25 x 25	0	0
P2	25 x 25	0	0
P3	25 x 25	0	0
P4	25 x 25	0	0
P5	25 x 25	0	0
P6	25 x 25	0	0
P7	25 x 25	0	0
P8	25 x 25	0	0

PLANTA DE FUNDACIÓN
ESC. 1/50

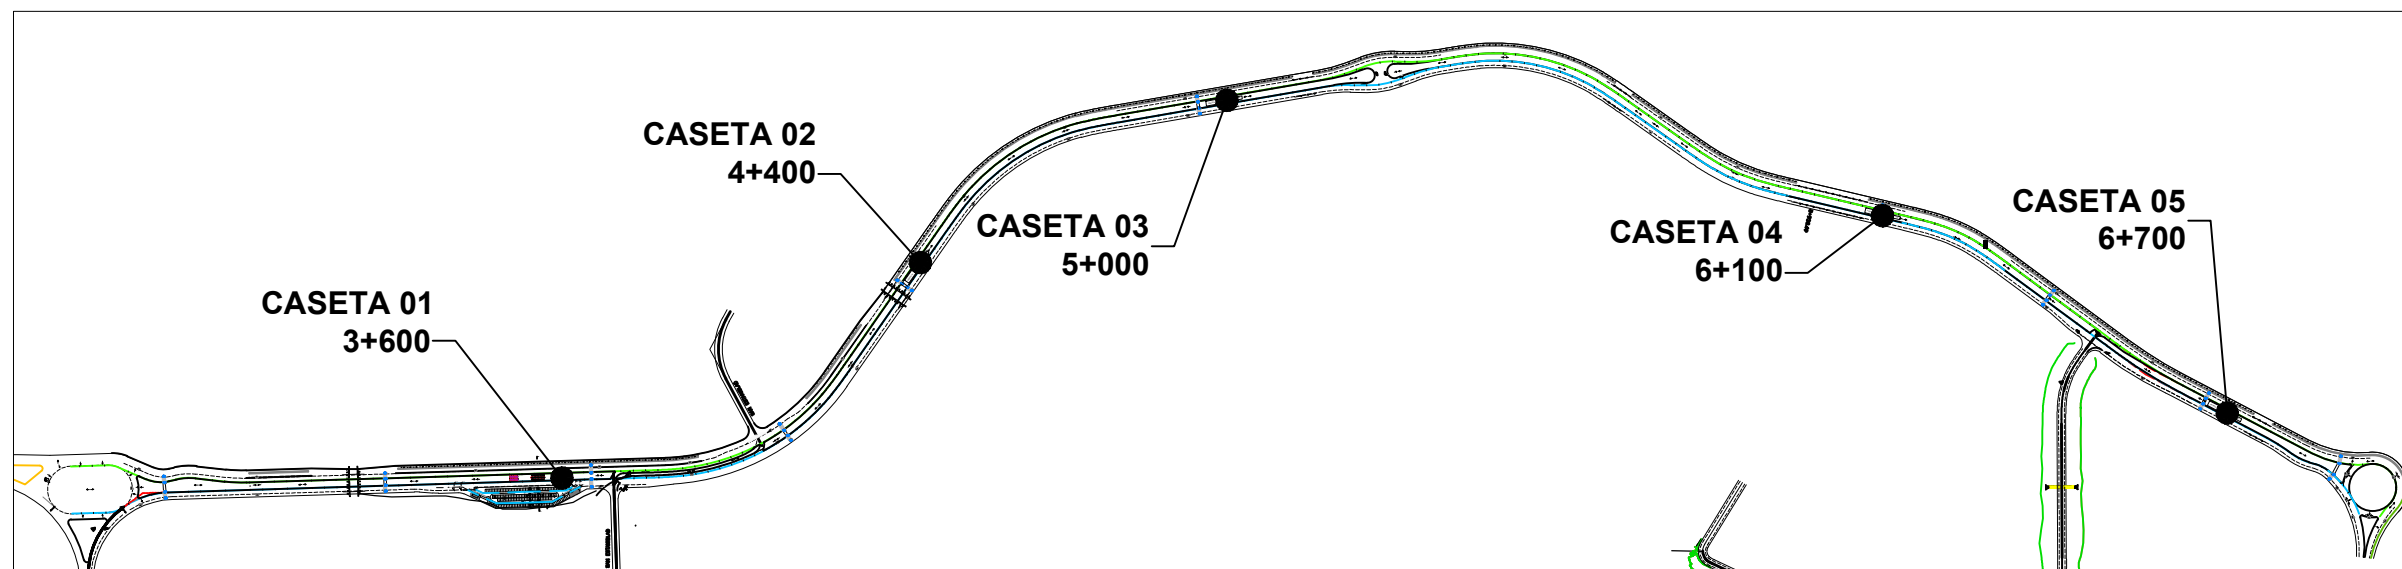

MAPA DE UBICACIÓN DE LAS CASETAS
SIN ESCALA