


PLANIMETRIA  
ESC. 1:1500

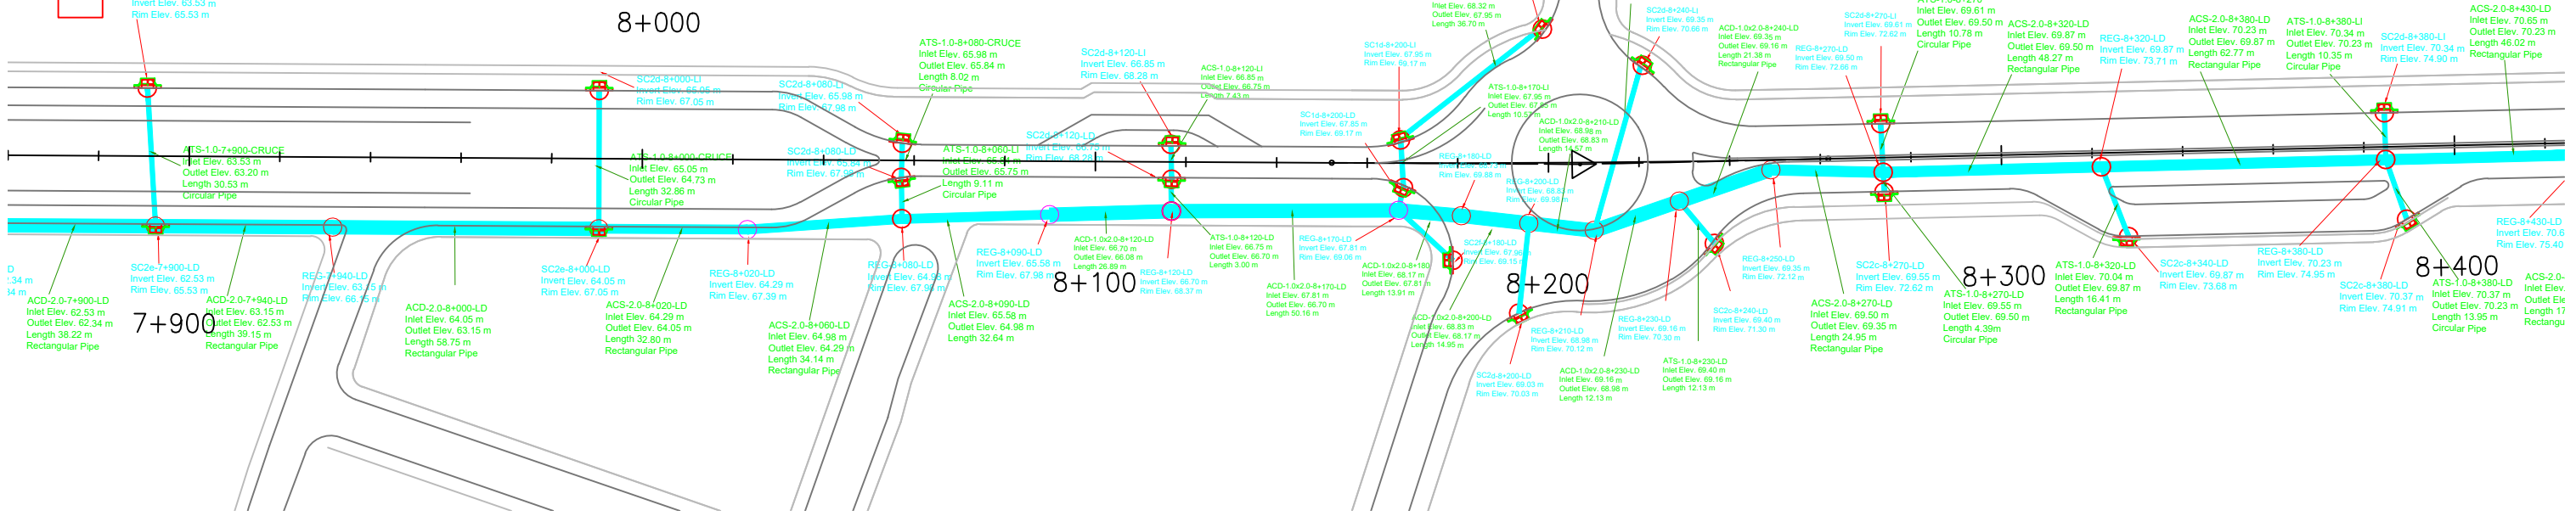

ALTIMETRIA  
ESC. H=1:1500 V=1:150

