



PLANIMETRIA
ESC. 1:1500

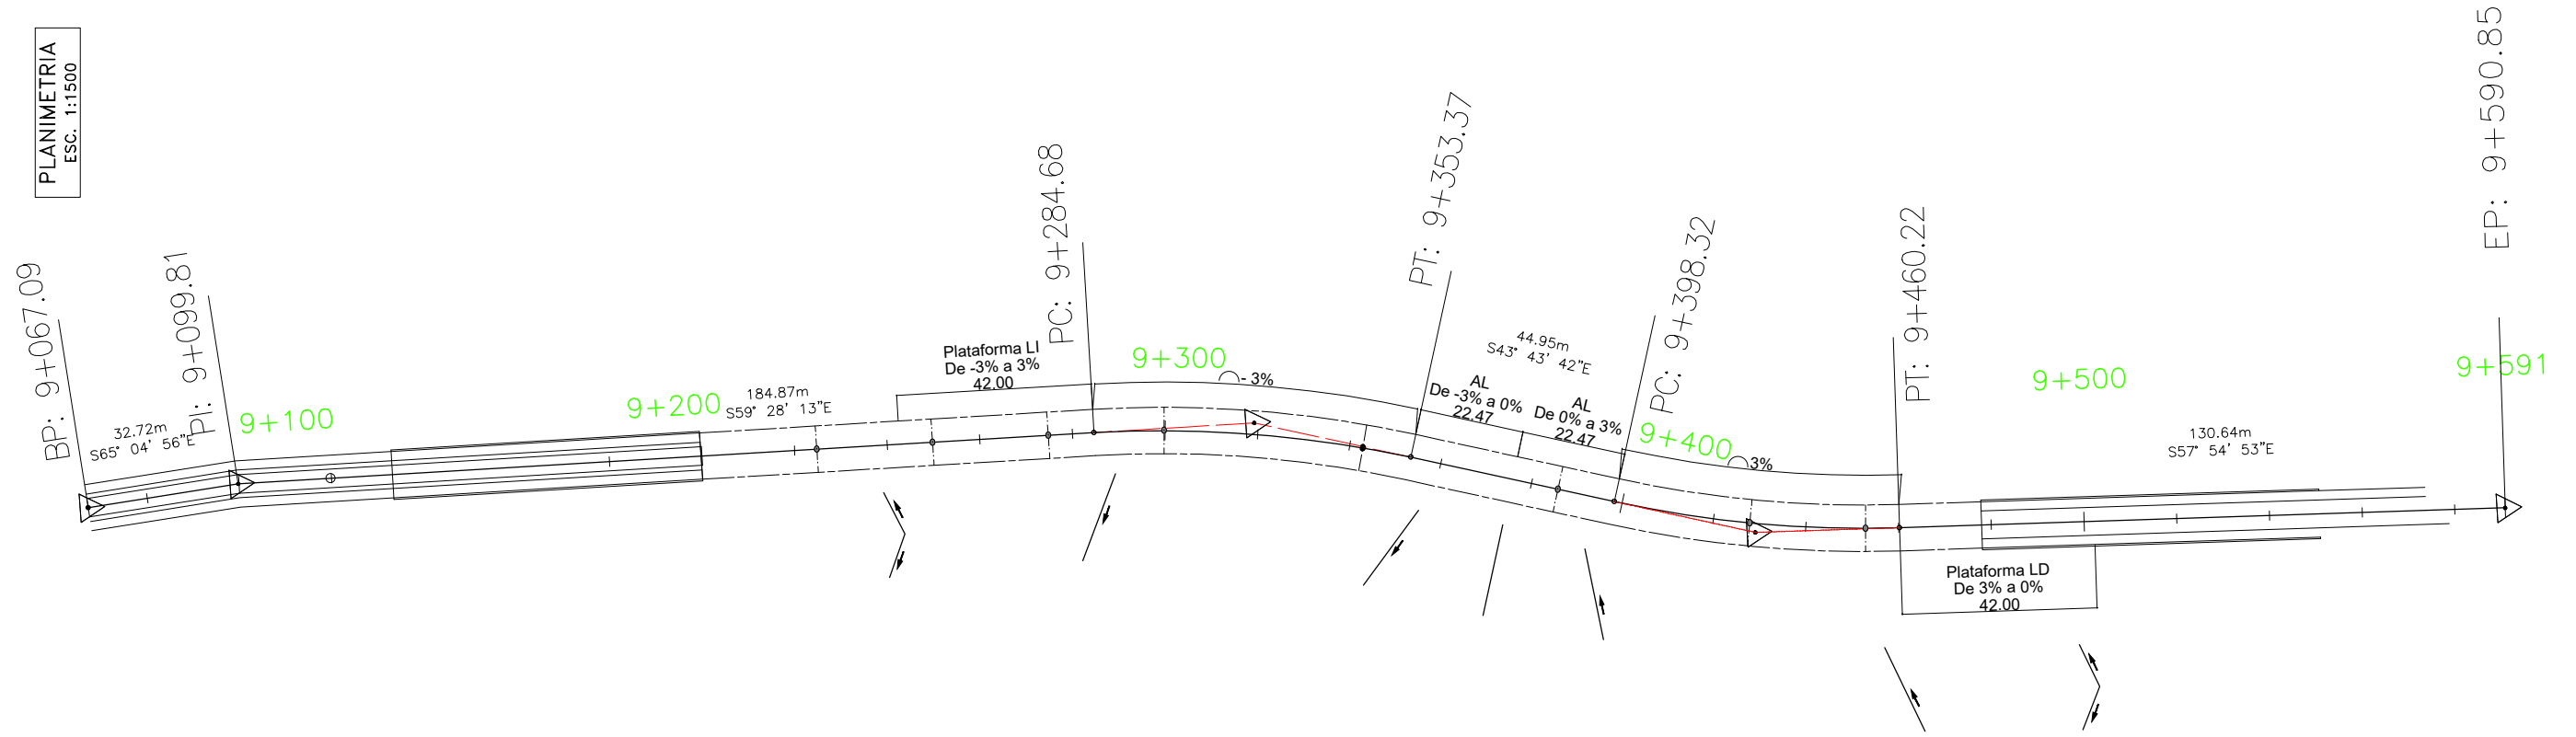

ALTIMETRIA
ESC. H=1:1500 V=1:150

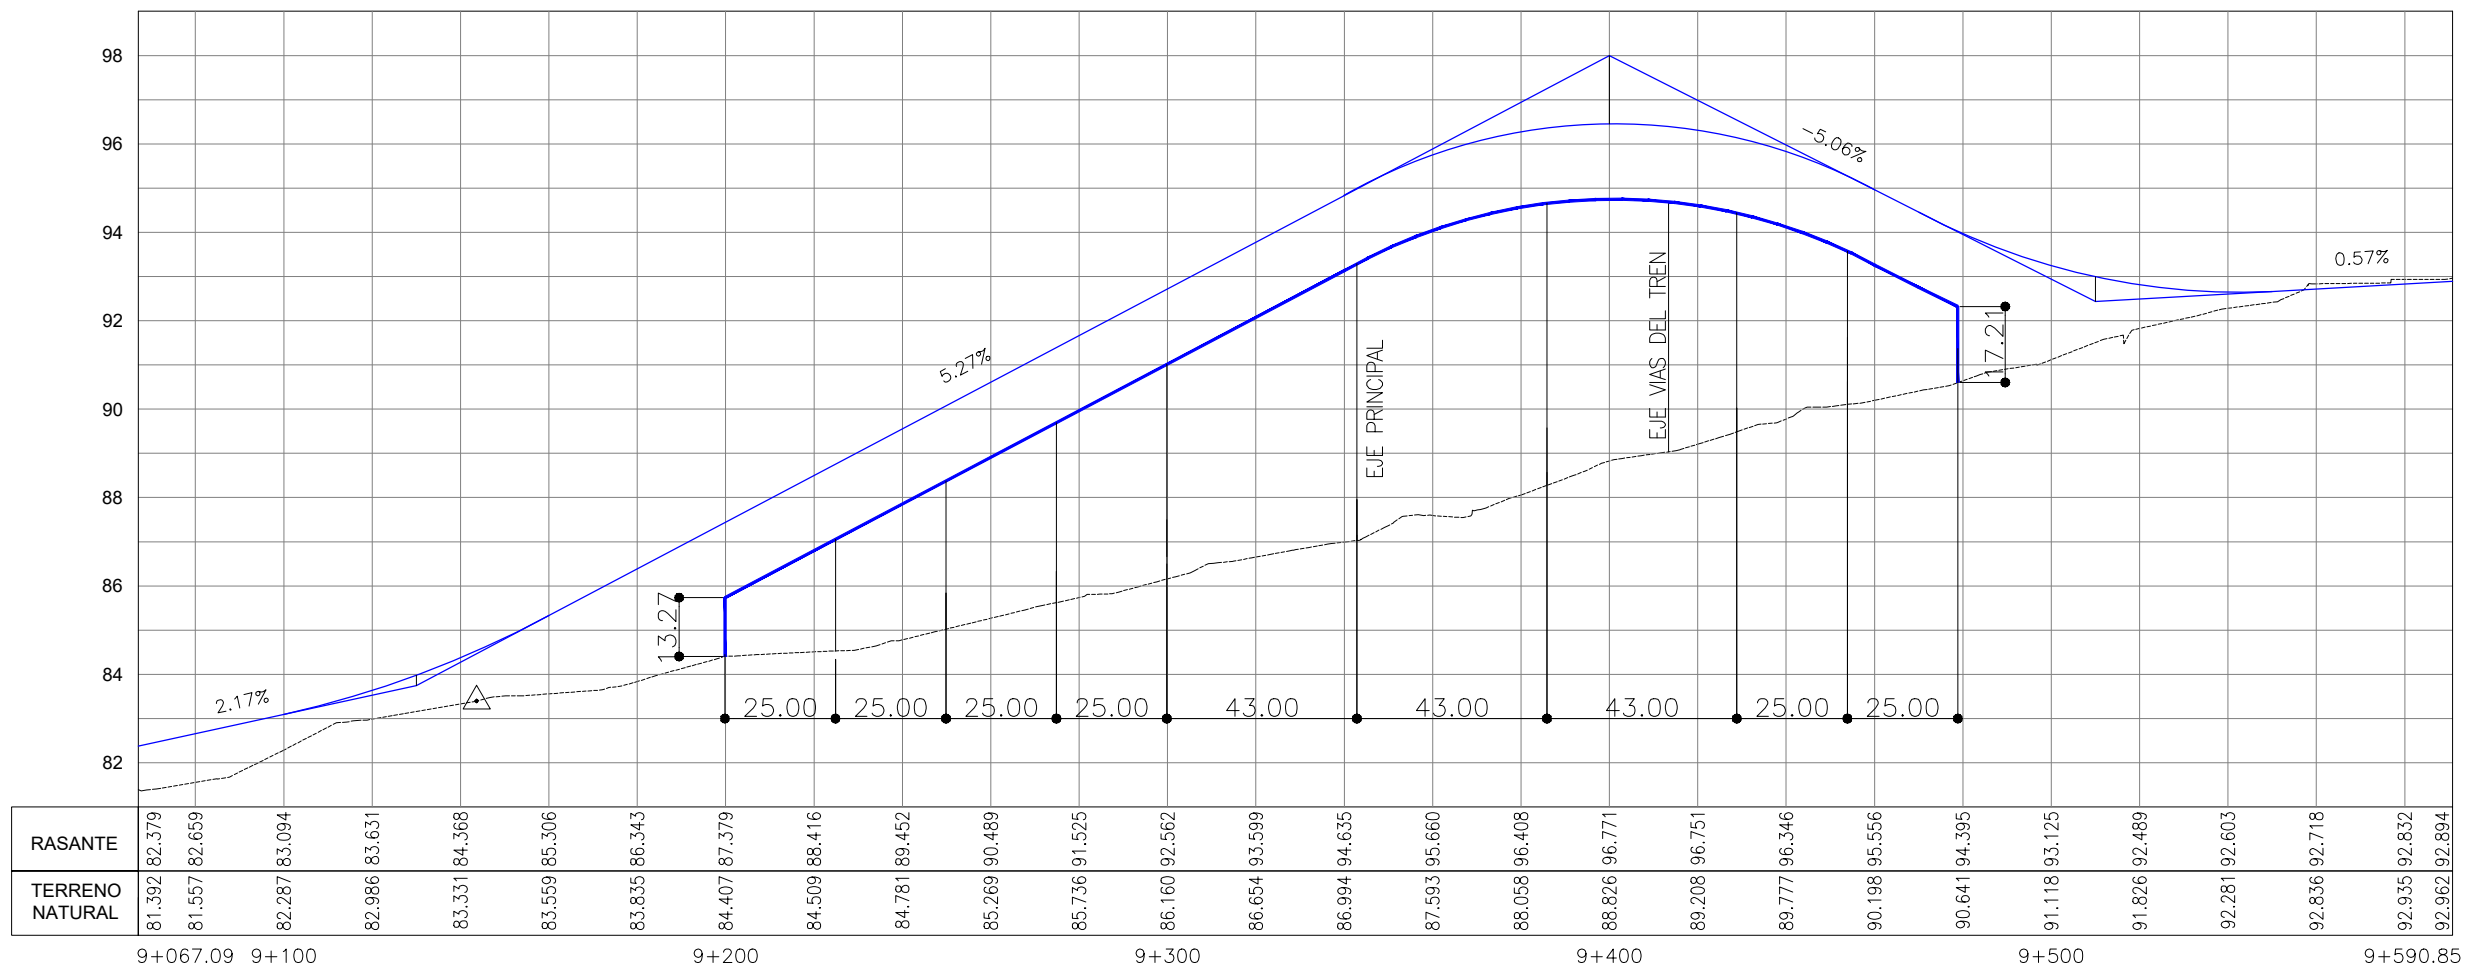

EP: 9+590.85